

RECORD OF SURVEY OF
**LOTS 5B AND 5C, OF AMENDMENT TO
BROKEN ARROW SUBDIVISION**
A MINOR SUBDIVISION LOCATED IN
SECTION 17, TOWNSHIP 2 SOUTH, RANGE 1 WEST
UINTAH SPECIAL BASE AND MERIDIAN
DUCESNE COUNTY, UTAH


LEGEND, NOTES, AND NARRATIVE

- SET 5/8"x24" REBAR WITH CAP ON THIS SURVEY
- ▲ EXISTING PIPE FENCE POSTS
- EXISTING FENCES

THIS SURVEY WAS PERFORMED BY USING G.P.S. (GLOBAL POSITIONING SYSTEM) EQUIPMENT AND PROCEDURES.

THE BASIS OF BEARINGS IS BASED ON WGS-84 GEODETIC NORTH AT THE CORNER COMMON TO SECTIONS 15, 16, 21, AND 22, TOWNSHIP 2 SOUTH, RANGE 1 WEST OF THE UTAH SPECIAL BASE AND MERIDIAN AS DETERMINED BY THE UTAH STATE GPS VIRTUAL REFERENCE STATION CONTROL NETWORK MAINTAINED AND OPERATED BY THE AUTOMATED GEOGRAPHIC REFERENCE CENTER


This survey was performed at the request of Lance Denver for the purpose of marking the corners for Lots 5B and 5C as shown on this plat. The monuments marking the Public Land Survey System corners were found as indicated and used to control the survey.

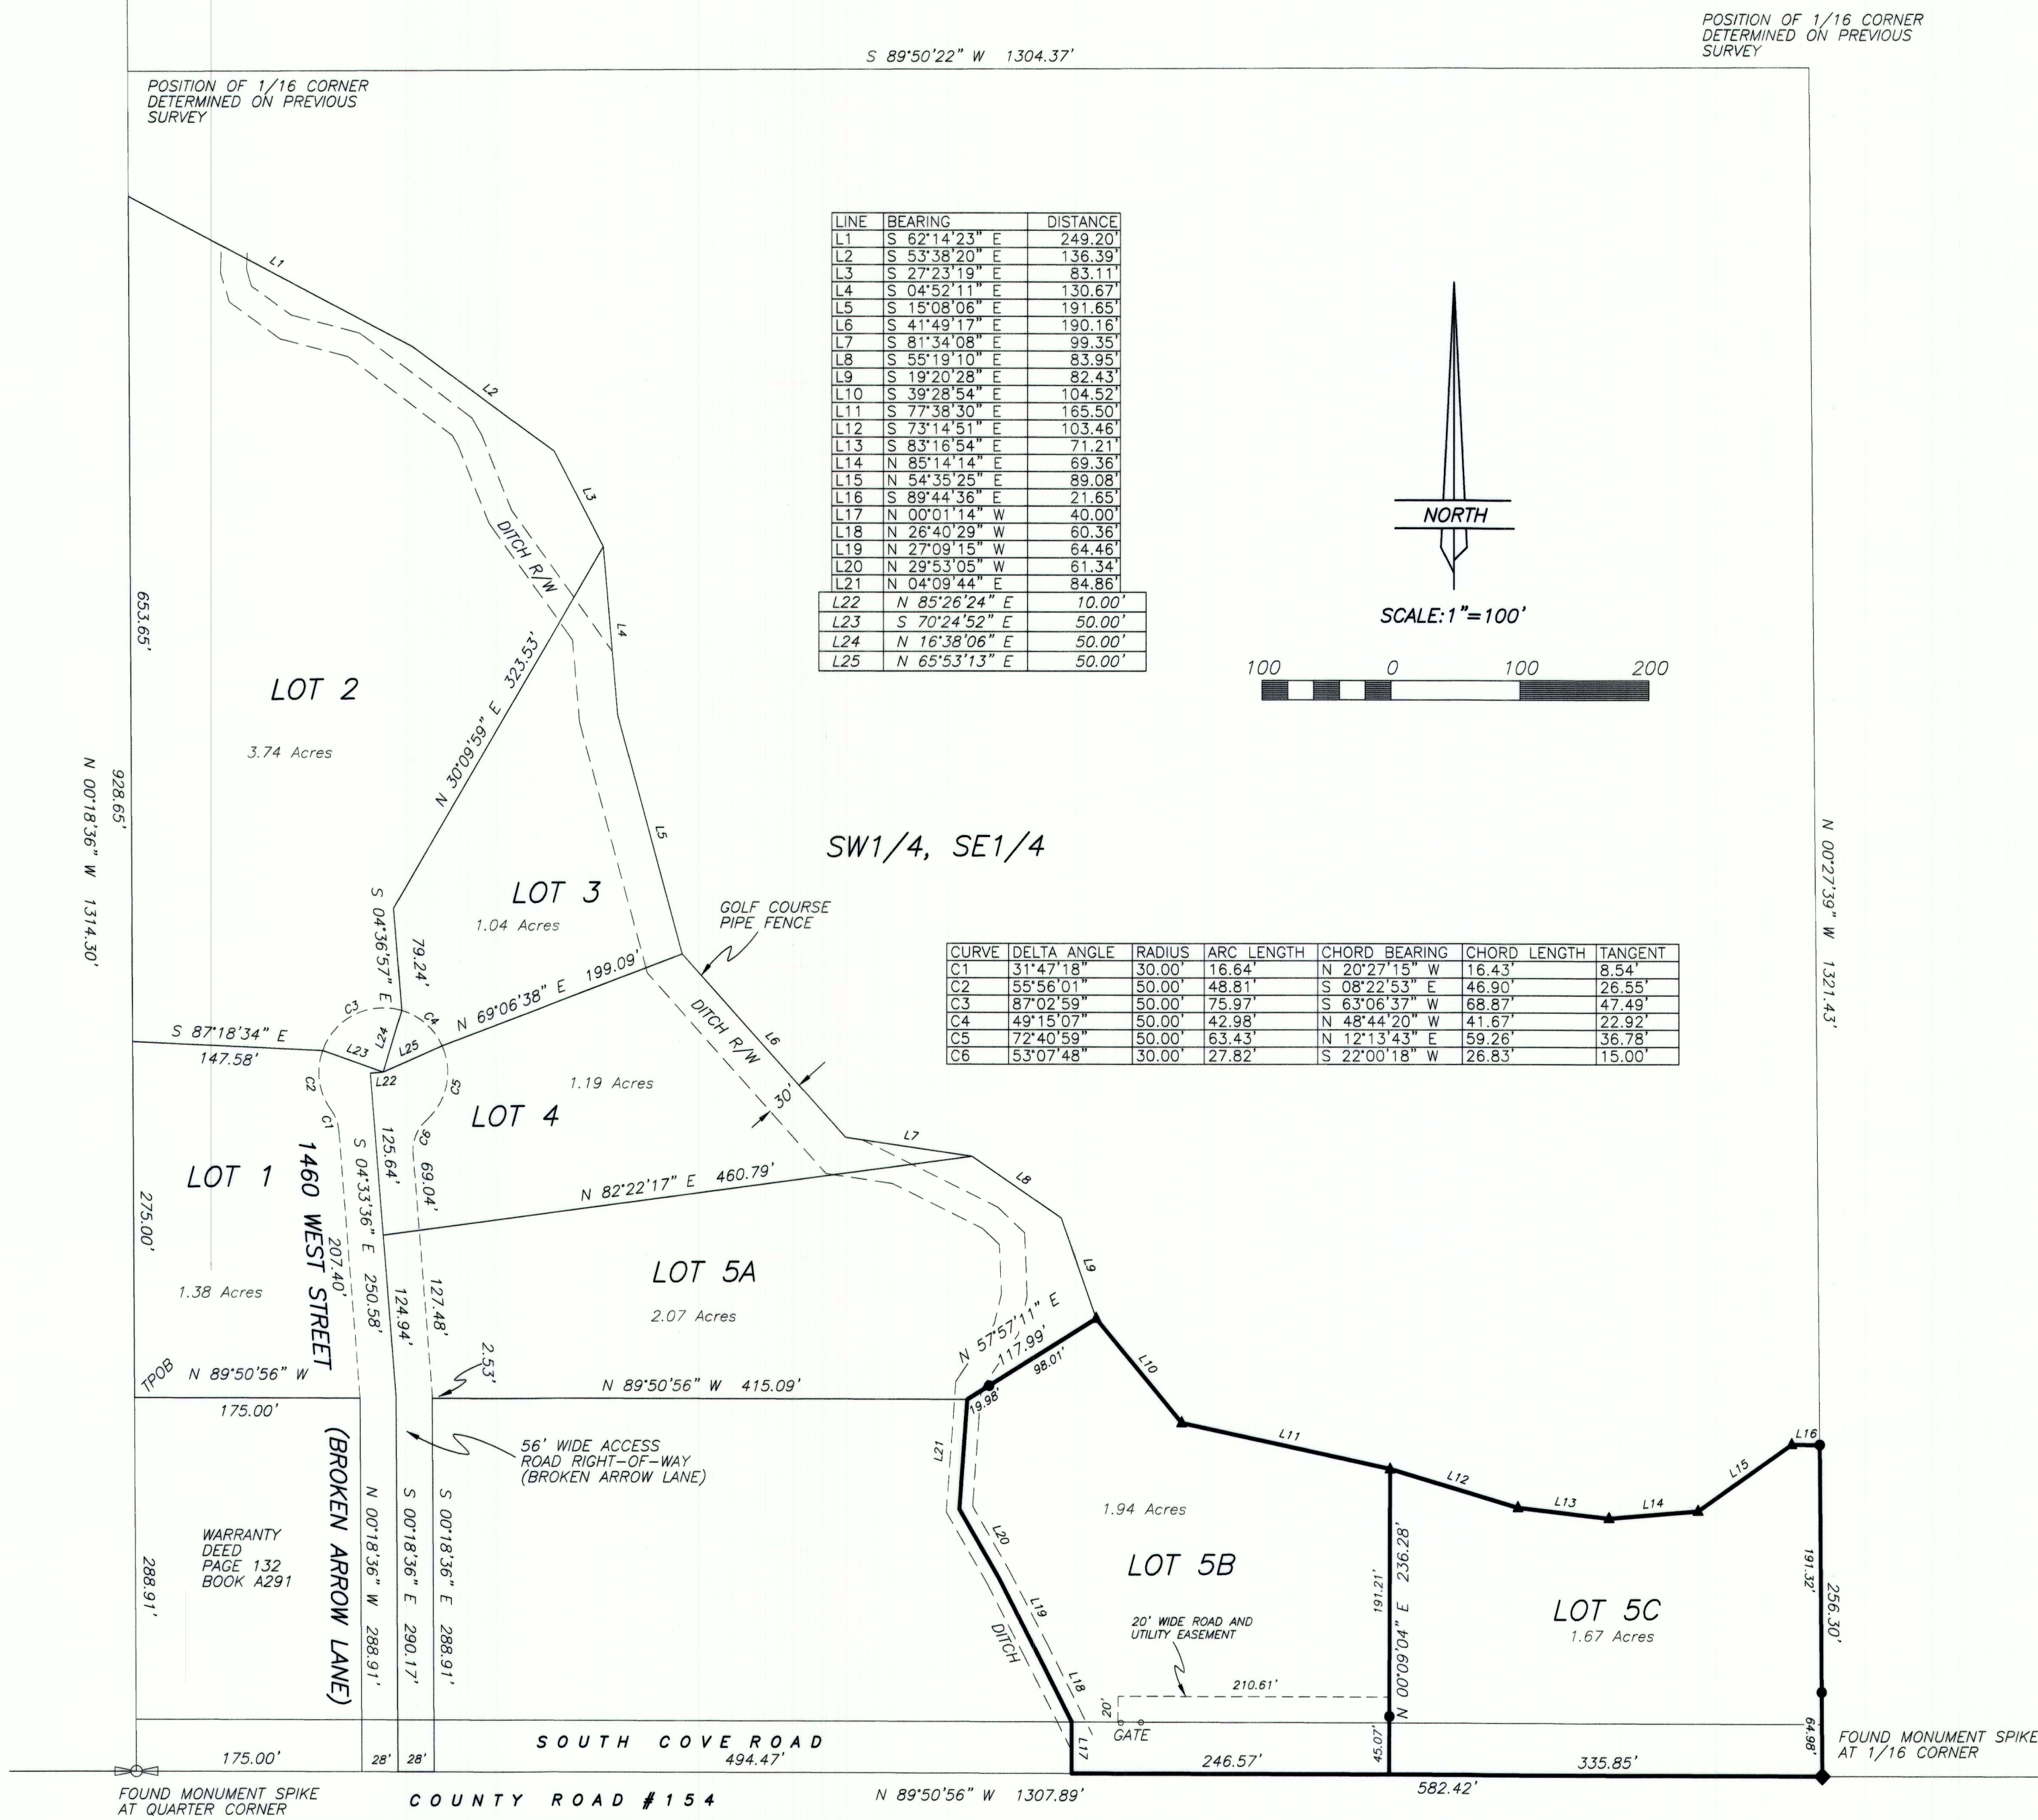

SEC 17 SEC 16
SEC 20 SEC 21

SURVEYOR'S CERTIFICATE

THIS IS TO CERTIFY THAT THIS PLAT WAS PREPARED FROM THE FIELD NOTES AND ELECTRONIC DATA COLLECTOR FILES OF AN ACTUAL SURVEY MADE BY ME, OR UNDER MY PERSONAL SUPERVISION, OF THE PARCELS OF LAND SHOWN HEREON, AND FROM THE DATA SHOWN ON THE ORIGINAL SUBDIVISION PLAT FOR BROKEN ARROW SUBDIVISION RECORDED IN THE DUCESNE COUNTY RECORDER'S OFFICE, AND WAS PREPARED AS A RECORD OF SURVEY INDICATING THE MONUMENTS SET OR FOUND AT THE SHOWN LOT CORNERS, AND THAT THIS PLAT REPRESENTS A DEPENDENT RESURVEY OF SAID LOTS AND ACCURATELY REPRESENTS SAID SURVEY TO THE BEST OF MY KNOWLEDGE.

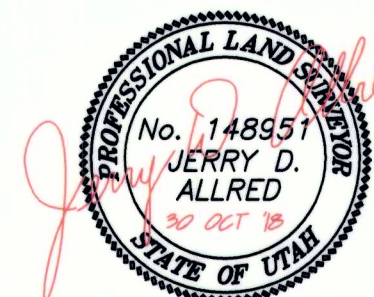

JERRY D. ALLRED, PROFESSIONAL LAND SURVEYOR
CERTIFICATE NO. 148951 (UTAH)

COUNTY SURVEYOR FILE NO. 3885

JERRY D. ALLRED & ASSOCIATES, INC.
SURVEYING CONSULTANTS
1235 NORTH 700 EAST--P.O. BOX 975
DUCESNE, UTAH 84021
(435) 738-5352

30 OCT 2018 18-100-066